


Denver County Assessor's Map


06074

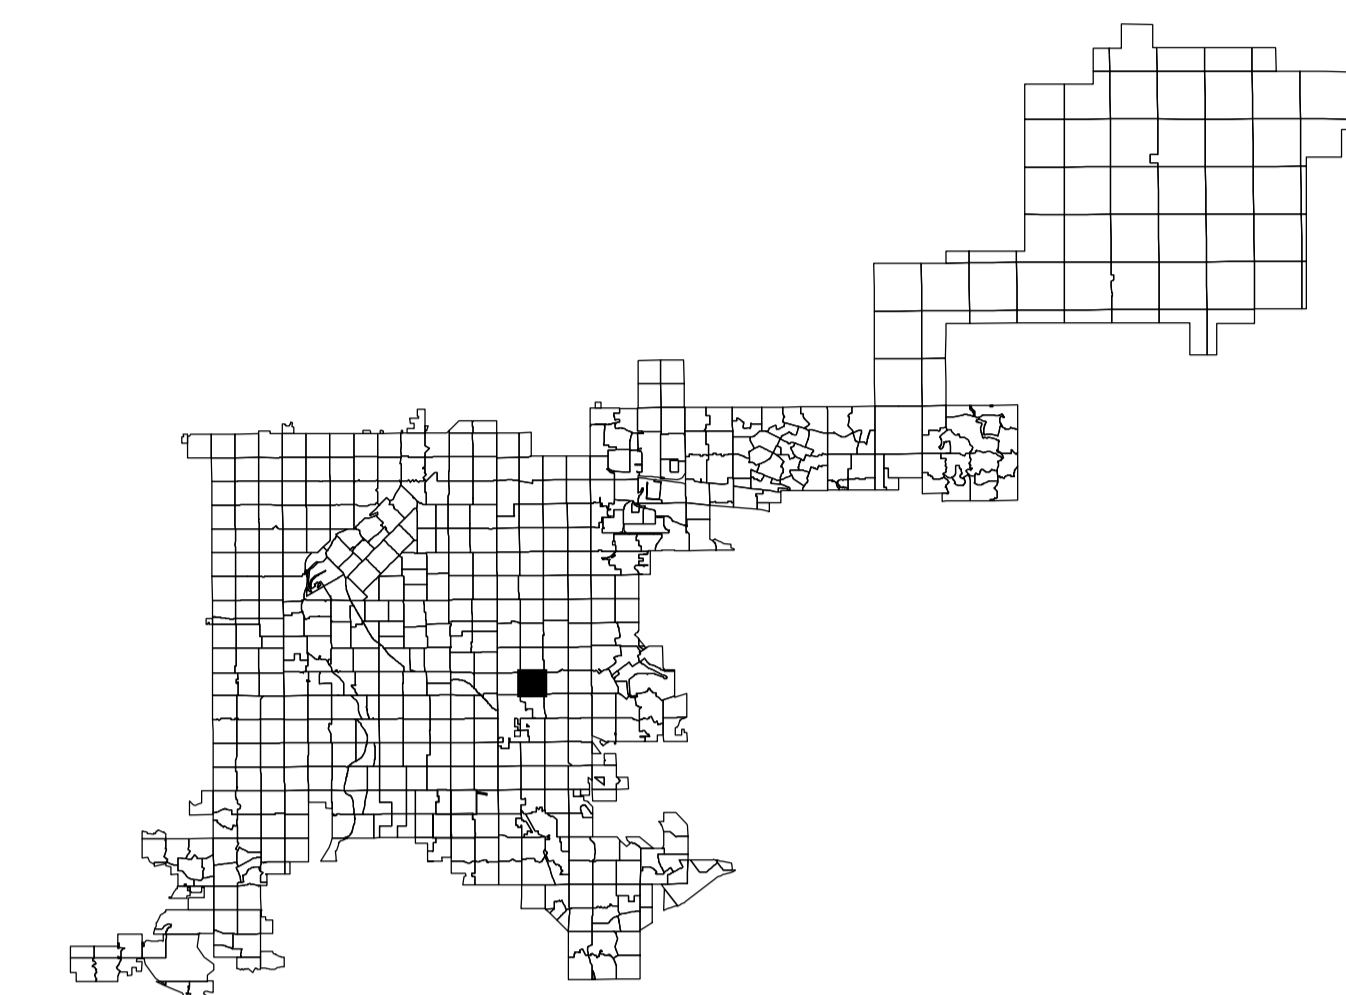

City and County of Denver Assessor Map Index

06072	06071	06082
06073	T4S R67W S7 06074	T4S R67W S8 06083
N/A	T4S R67W S18 06181	06172 T4S R67W S17

Surrounding Mapsheets

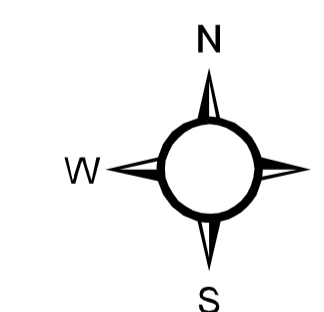

1 inch = 100 feet



Projection Stateplane
Units US Survey Feet
Colorado Central Zone 502
Horizontal Datum NAD83/92 HARN
Vertical Datum NAVD88
Map Updated: 7/30/2019

Disclaimer: The City and County of Denver shall not be liable for damages of any kind arising out of the use of this information. The information is provided "as is" without warranty of any kind, express or implied, including, but not limited to, the fitness for a particular use. This is not a legal document.


E CEDAR AVE

33


75'

S HUDSON ST

65'

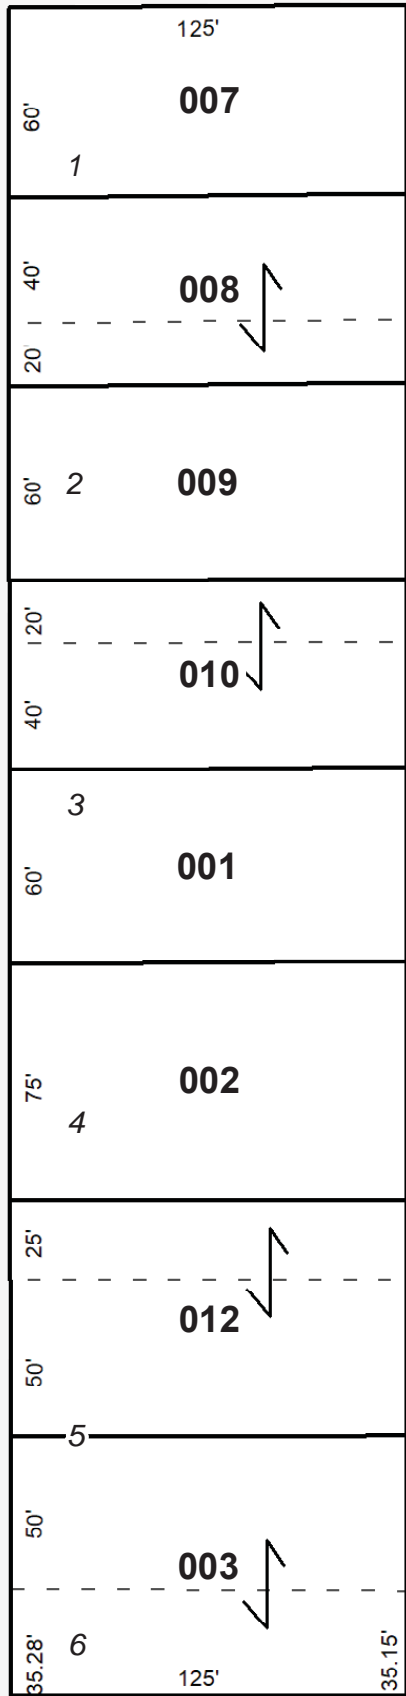

5

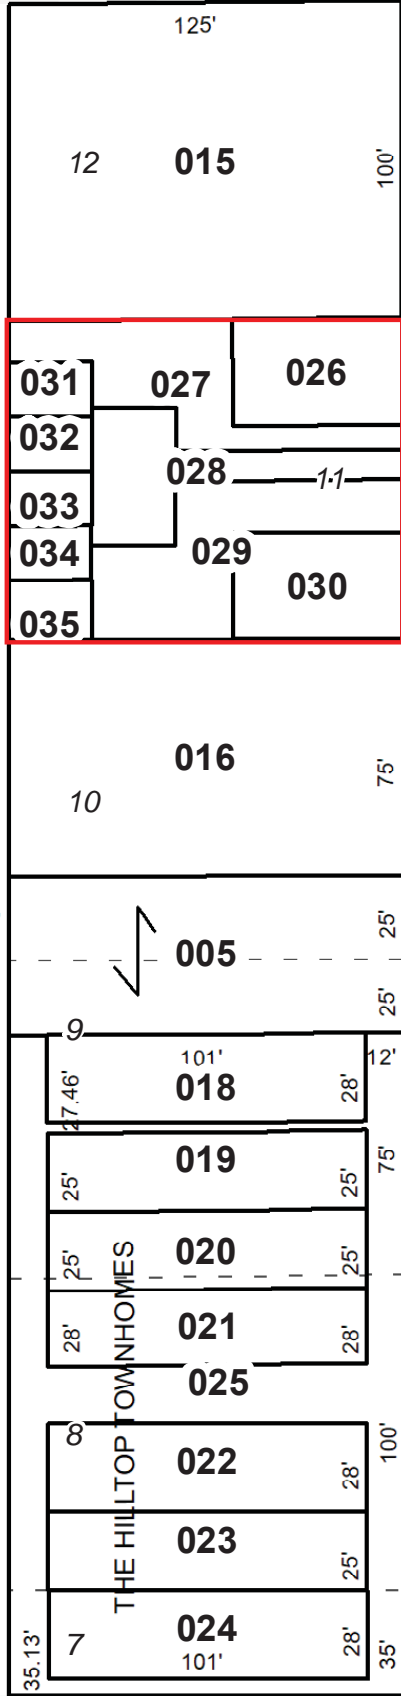

65'

S HOLLY ST

6'

30'

Eastern Capitol Hill, Third

E ALAMEDA AVE